


25.57	25.673	28.23	86.206	114.44	9.89	80.519	25.716	45.189	275.75	15.158	10.091
0	S=250	0.073	0.073	S=1000	0.063	0.063	S=500	0.115	S=250	0.05	0.05
99.43	99.24	99.44	100.03	100.76	101.49	102.22	102.94	103.67	104.40	105.13	105.86
98.63	99.06	99.15	99.99	100.88	101.63	102.37	103.11	103.85	104.59	105.33	106.07
98.22	98.88	99.15	99.99	100.88	101.63	102.37	103.11	103.85	104.59	105.33	106.07
0.00	50	61.63	100	20.05	30.58	40.11	50.64	60.17	70.70	80.23	90.76
R		R=58		R=100		R=150		R=200		R=250	
1000	S _r		S _r		S _r		S _r		S _r		S _r

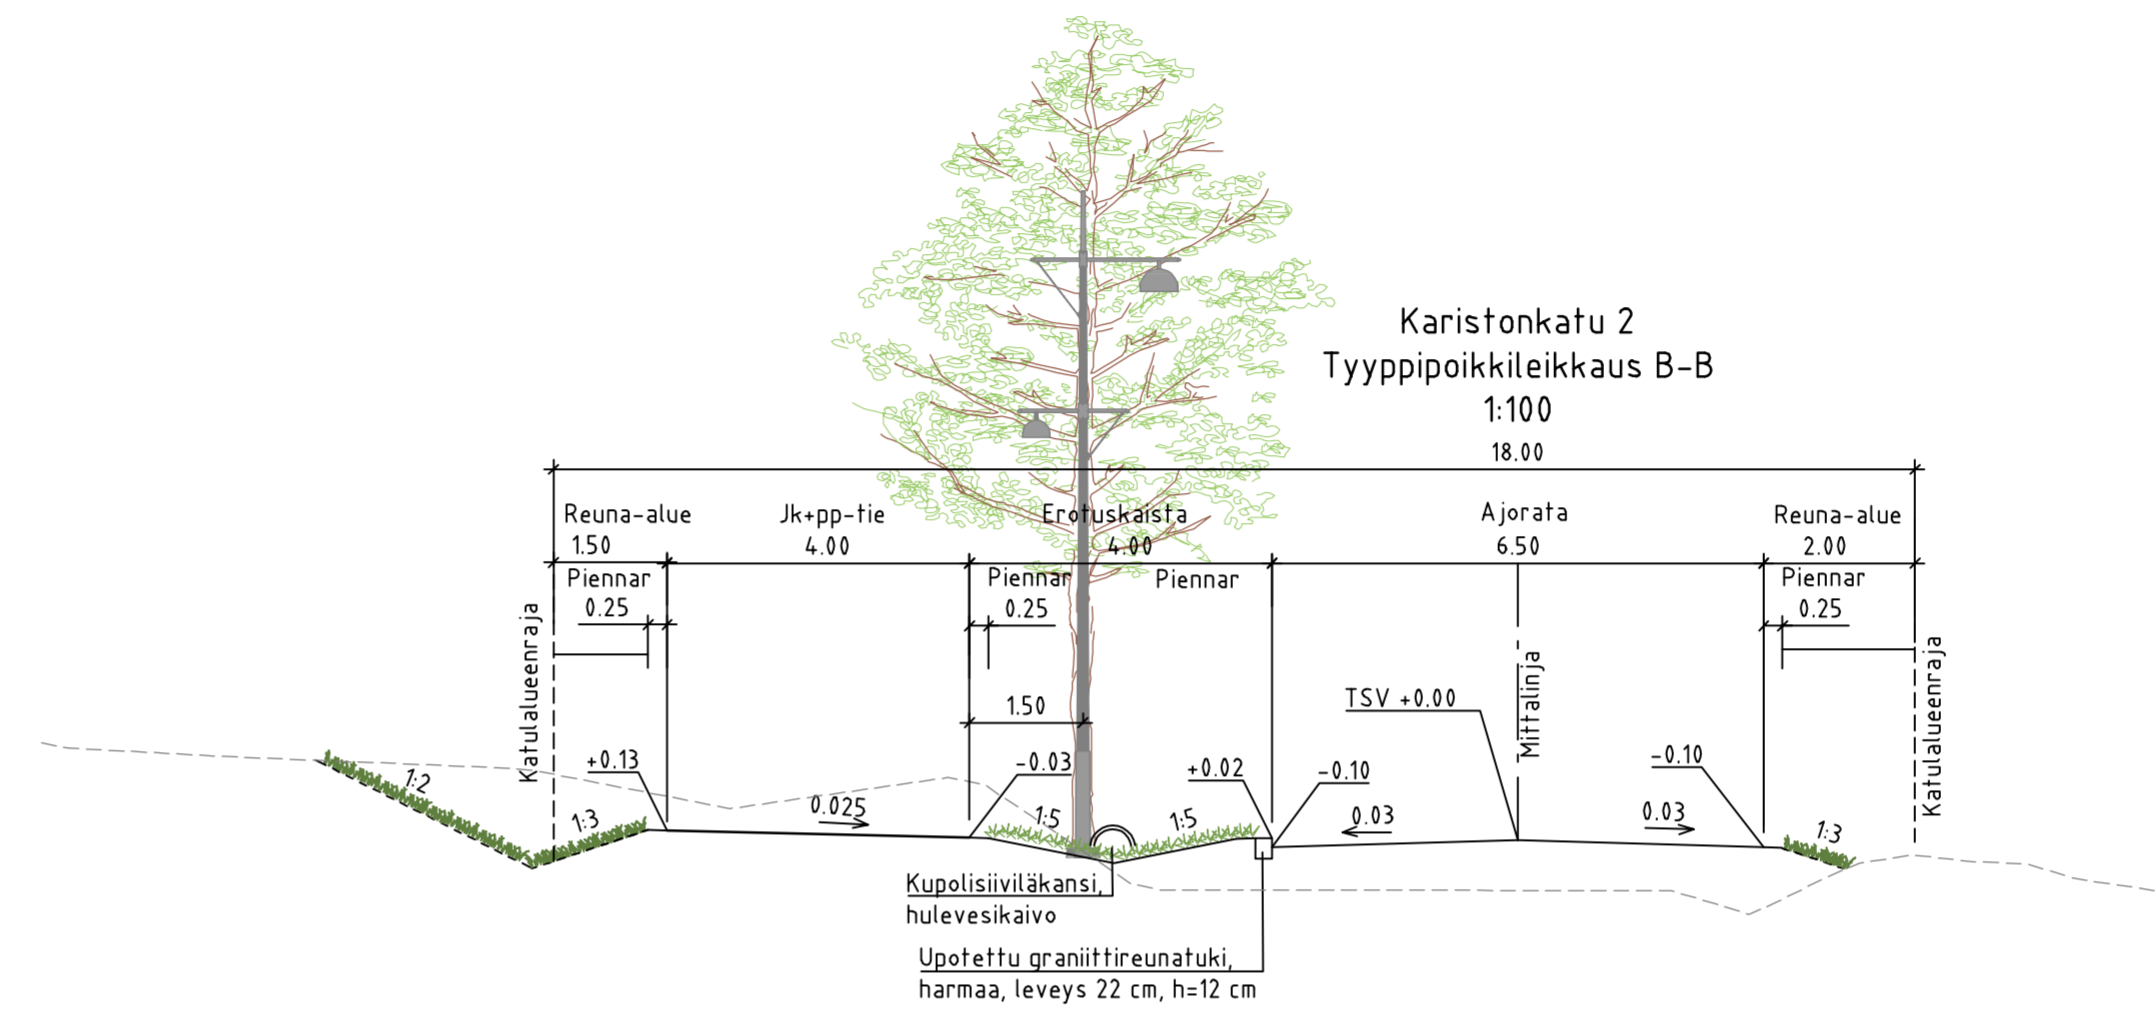

Nähtävillä / Kyla		ETRS-GK26 / N2000	
Kohteen nimi: Karistonmäki ja Karistonrinne Karistonkatu 2		Kaupunginosatunnus: 18 Kolava	
Suunnittelija: Ramboll		Hyväksymispäivä:	
Mittakaava: 1:1000/1:100, 1:100		Piirustusnumero: 2026-4-202-K	
Suunnitelman päivämäärä: 30.4.2026		Mika Lastikka	

V:\Vies\Projects\KARISTONKATU 2\KARISTONKATU 2\1510095642_Karistonkatu_Karistonrinne_KS_RS\03_TULOUSTUS\02_Dwg\2026-4-5-201-216_K-pit_jalk_Karistonrinne_Karistonkatu.dwg