

PITUUSLEIKKAUS 1:1000 / 1:100








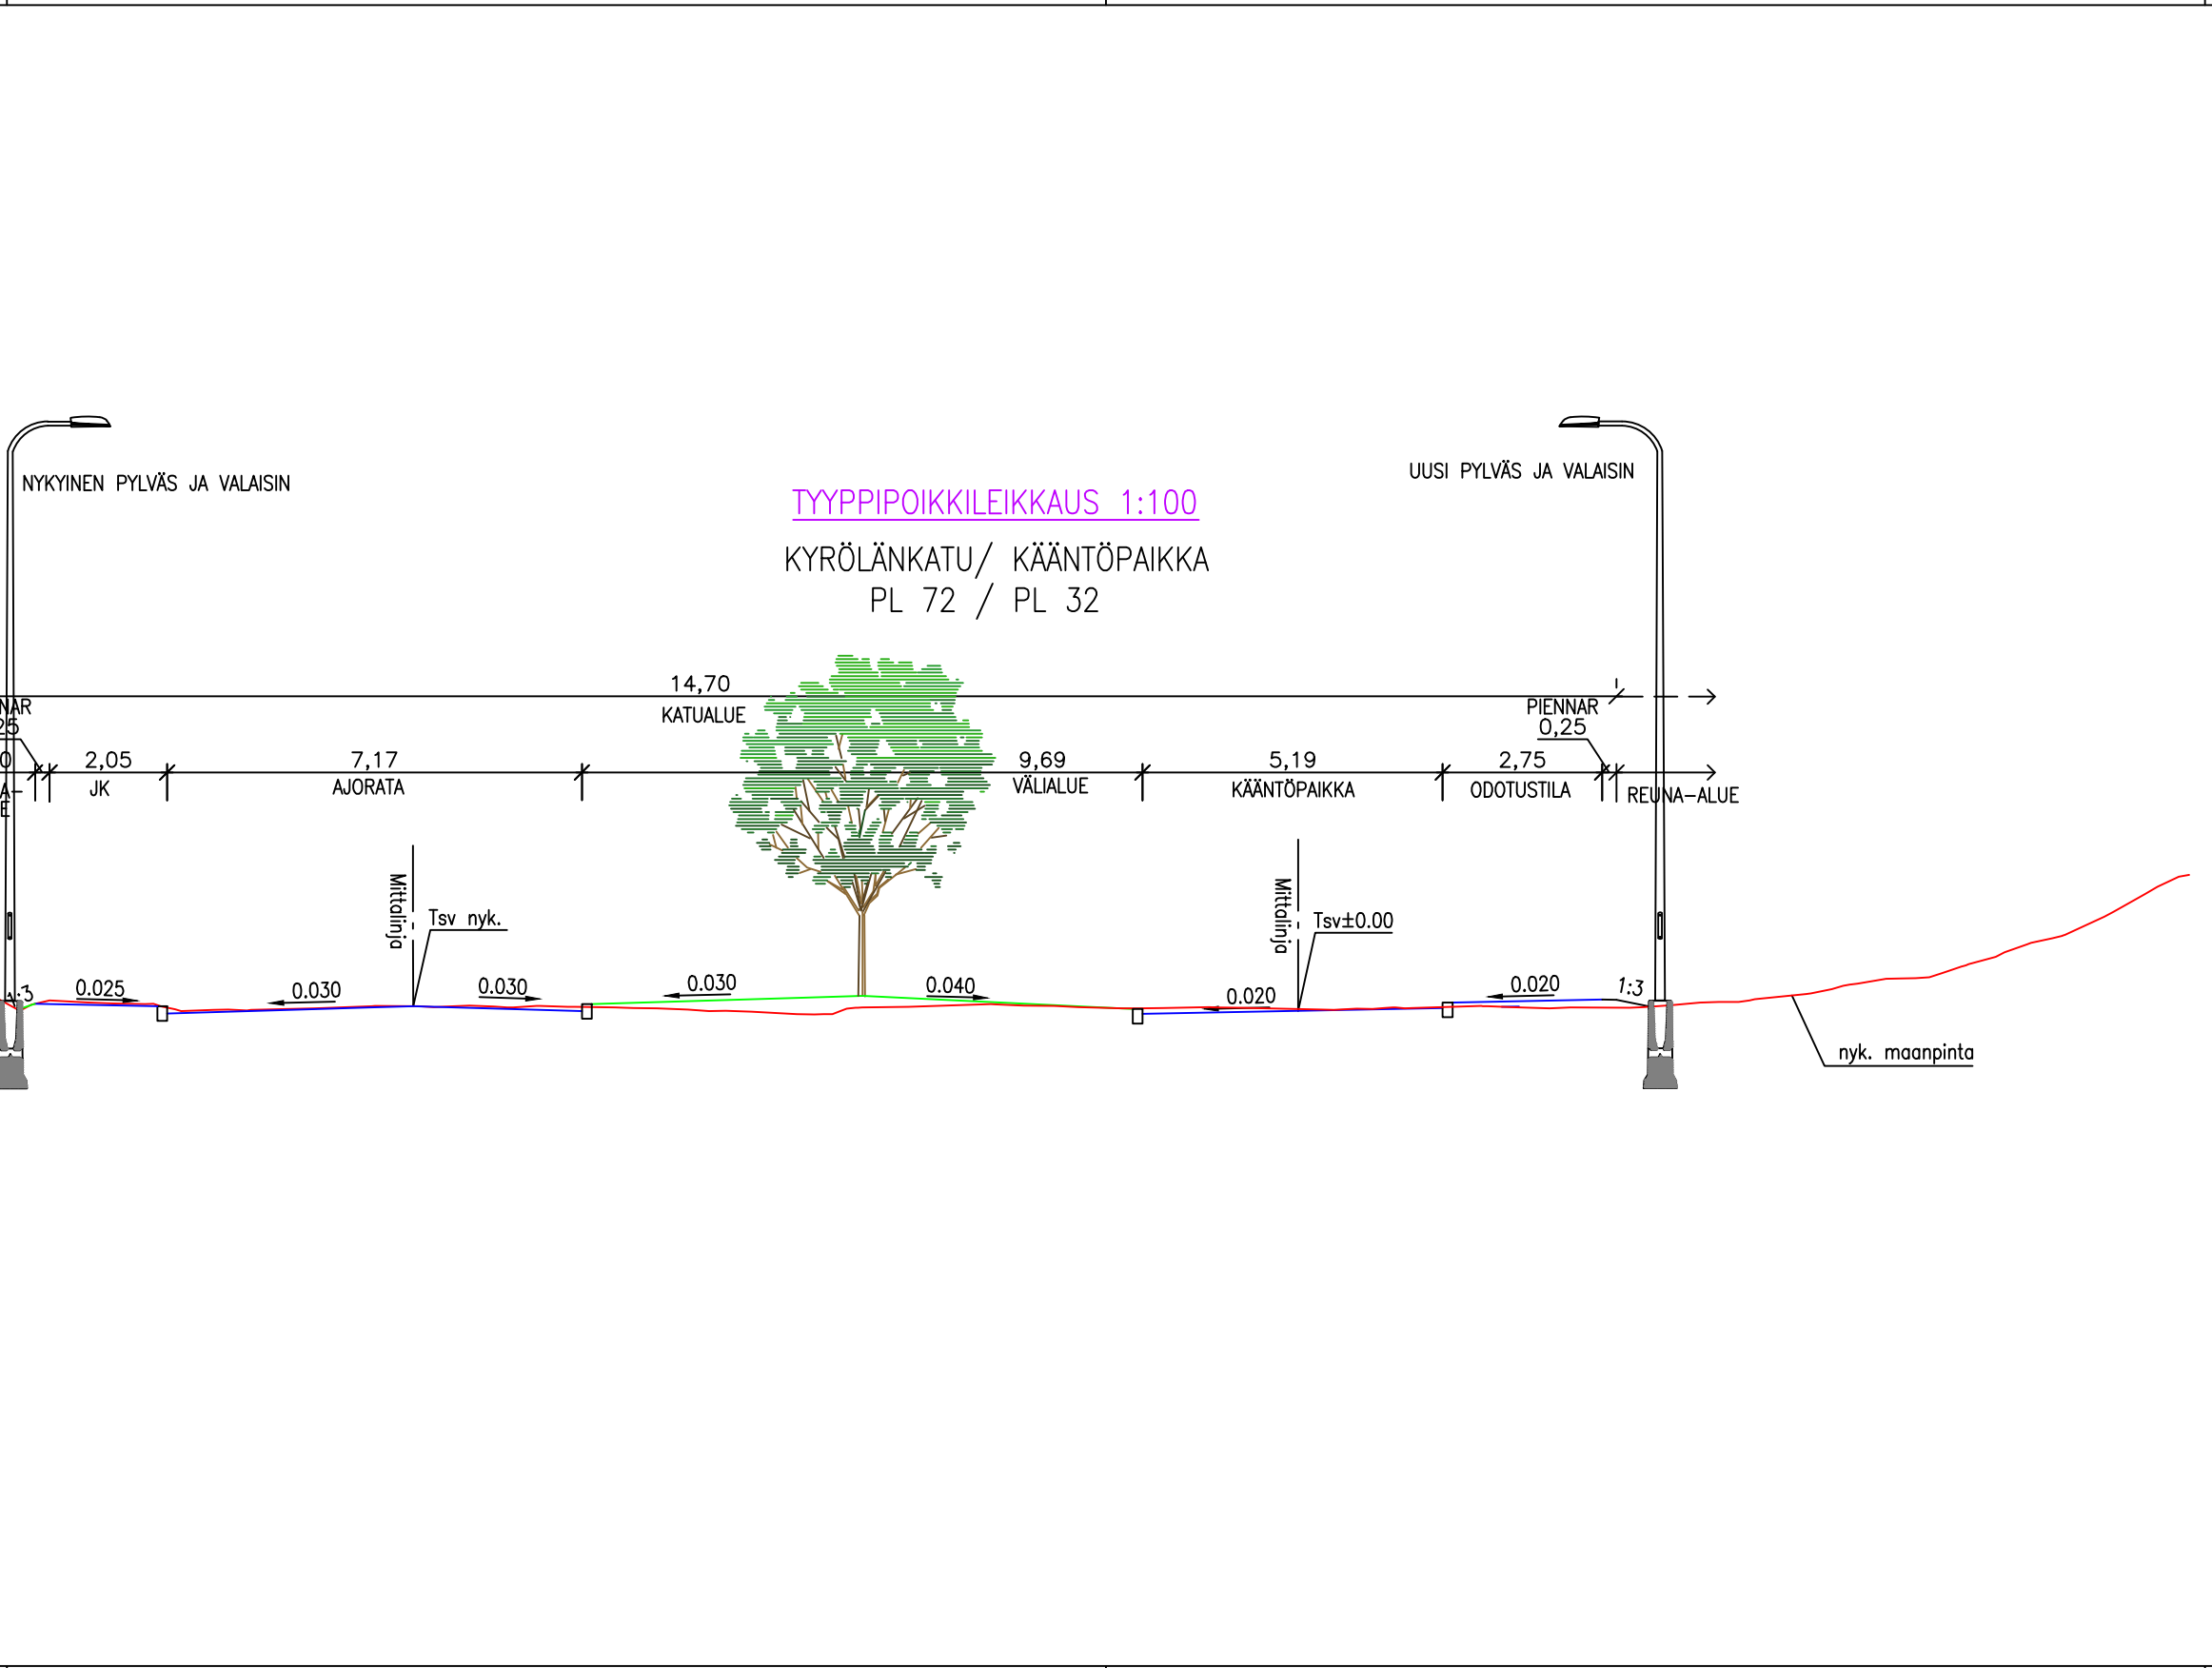

RevA			
Nähtävillä / Kyla		ETRS-GK26 / N2000	
Kohteen nimi:		Kaupunginosatunnus:	
Kyrölänkatu		6 Kivimaa	
- pituusleikkaus, poikkileikkaus		Hyväksymispäivä:	
Suunnitelmalaji:		Suunnittelija:	Mittakaava:
Katusuunnitelma		 AFRY Kati Lång Esa Palomäki	1:500
LAHDEN KAUPUNKI, KAUPUNKIYMPÄRISTÖN PALVELUALUE KAUPUNKITEKNIikka		Piiustusnumero: 2025-10-201-K	
Suunnitelman päivä määrä ja hyväksyjä:		14.4.2025 Mika Lastikka	